

# CONCEPTUAL SIDEWALK LAYOUT

## 75TH STREET

### SPRINGMILL TO MERIDIAN

EXISTING LEGEND	
	POWERPOLE
	POWERPOLE W/RISER
	POWERPOLE W/LIGHT
	LIGHT POLE
	ELECTRIC METER
	GUIDE WIRE
	WATER VALVE
	FIRE HYDRANT
	WATER METER
	GAS VALVE
	CLEANOUT
	SIGN
	MAILBOX
	STORM ROUND INLET
	STORM CURB INLET
	RIGHT-OF-WAY MARKER
	TREE, BUSH & STUMP
	CONTOURS
	PROPERTY LINE
	SECTION LINE
	RIGHT-OF-WAY
	PAVEMENT LINE
	PRIVACY FENCE
	CHAINLINK FENCE
	DITCH
	GAS LINE
	TELEPHONE LINE
	WATER LINE
	ELECTRIC LINE
	OVERHEAD UTILITY LINE
	TREE LINE
	SANITARY SEWER W/MANHOLE
	STORM SEWER W/MANHOLE & END SECTION



PROPOSED LEGEND	
	HYBRID DITCH LINE W/ PERF. PIPE
	STORM SEWER W/ INLET
	SIGN
	PROPOSED SIDEWALK

PREPARED BY:



**CROSSROAD ENGINEERS, PC**

TRANSPORTATION & DEVELOPMENT CONSULTANTS  
 3417 SHERMAN DRIVE  
 BEECH GROVE, IN 46107  
 (317) 789-1555  
 CROSSROADENGINEERS.COM  
 FEBRUARY 9, 2021

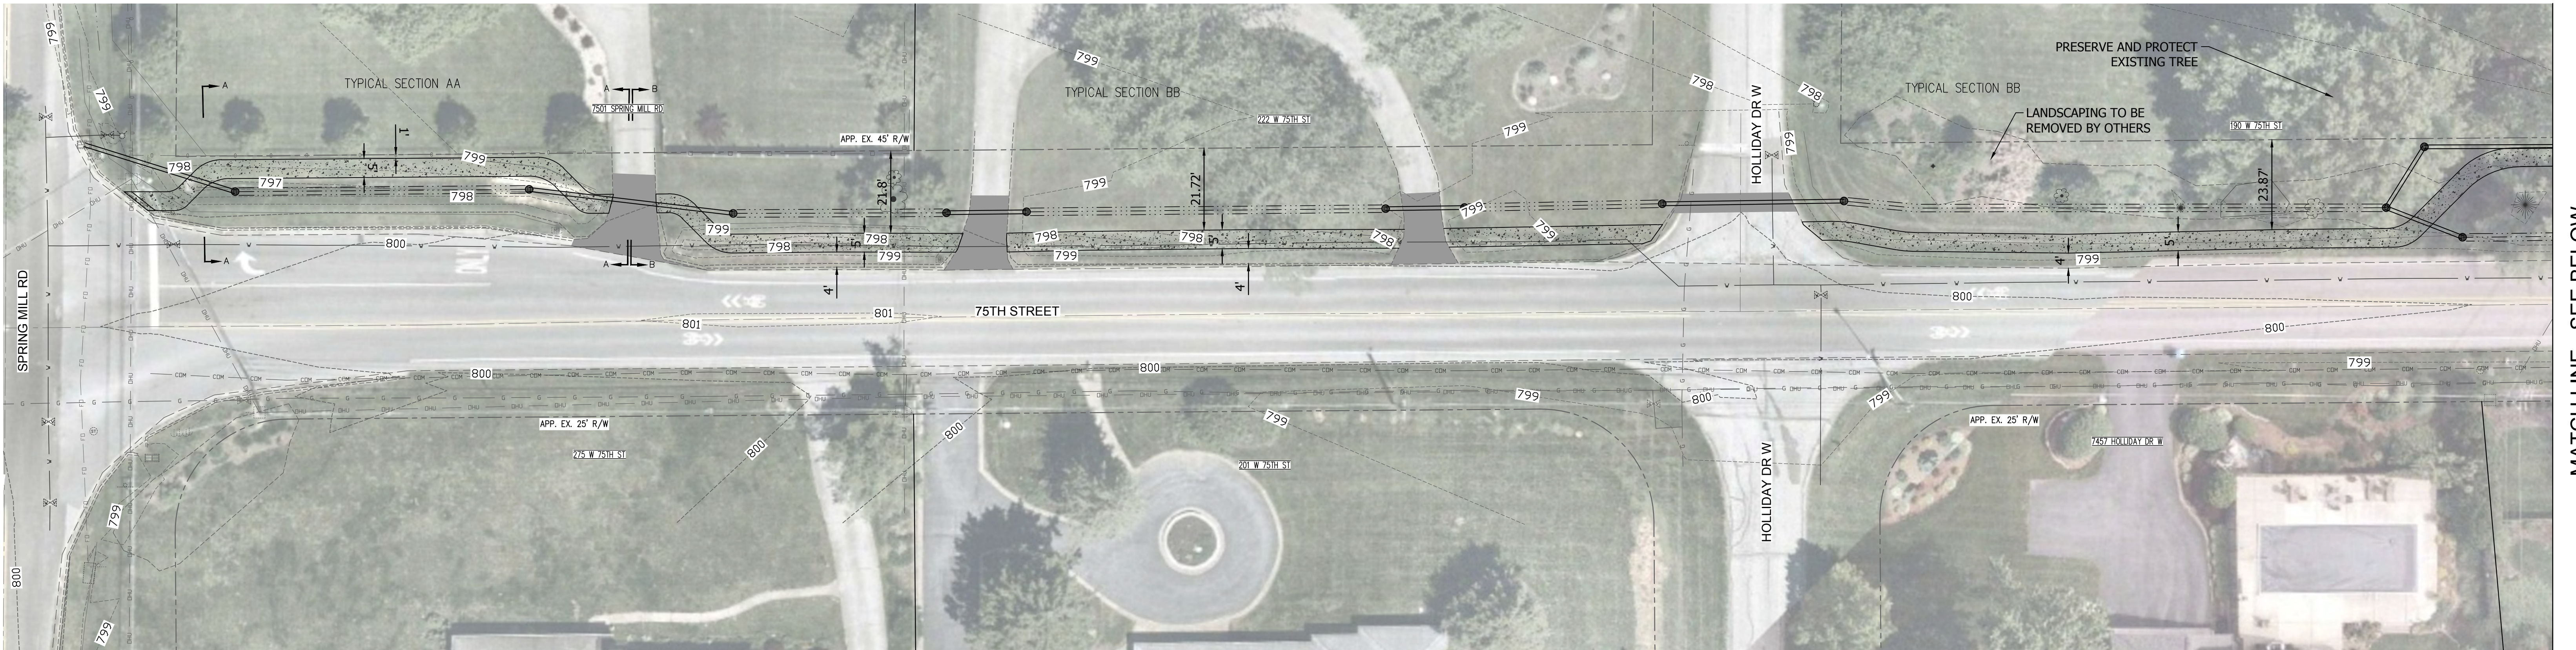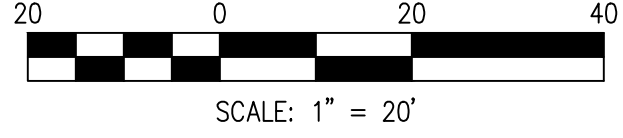

MATCH LINE - SEE BELOW



MATCH LINE - SEE ABOVE

MATCH LINE - SEE SHEET 2